



OAK FLOOR PLAN

1/4"=1'-0"

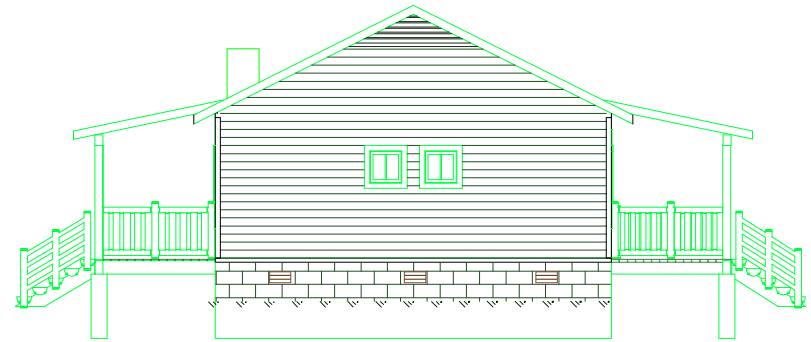

OAK SIDE ELEVATION

1/4"=1'-0"

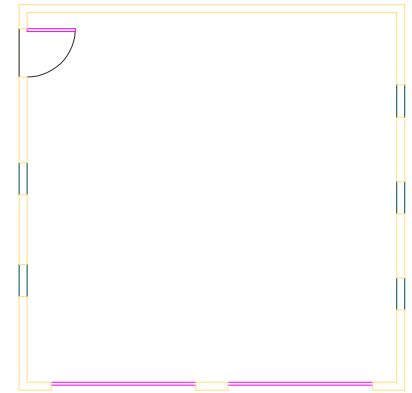


OAK GARAGE PLAN

1/4"=1'-0"




OAK FRONT ELEVATION

1/4"=1'-0"

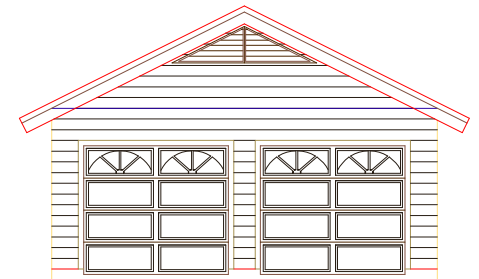

OAK ELEVATION PLAN

1/4"=1'-0"

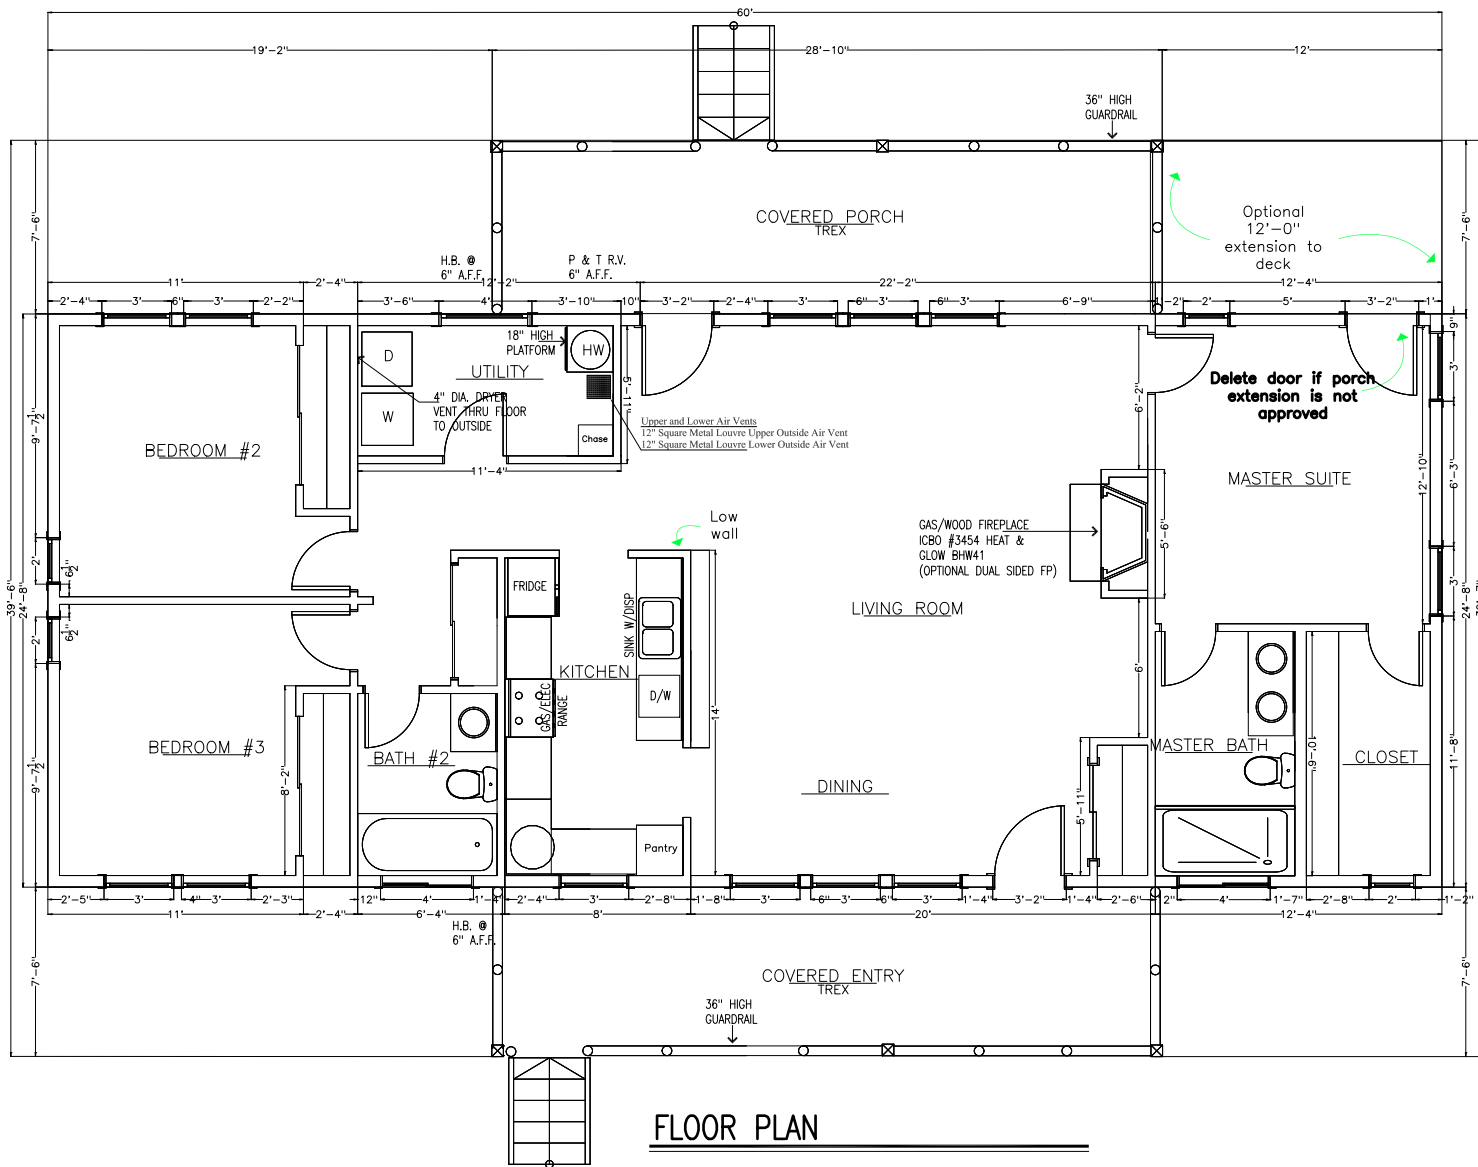

FLOOR PLAN

3/16"=1'

OAK CABIN

FLOOR PLAN
CEDAR RIDGE DEVELOPMENT
(928) 537-1374

Cedar Ridge Construction

2450 South White Mountain Road Show Low, Arizona 85901 - www.cedar-ridge-homes.info
Email: developer@cedar-ridge-homes.info - Phone (928) 537-1374

DATE: 03/24/09
SCALE: 3/16"=1'-0"
SHEET:

2