




**FRONT ELEVATION 3/16"=1'-0"**

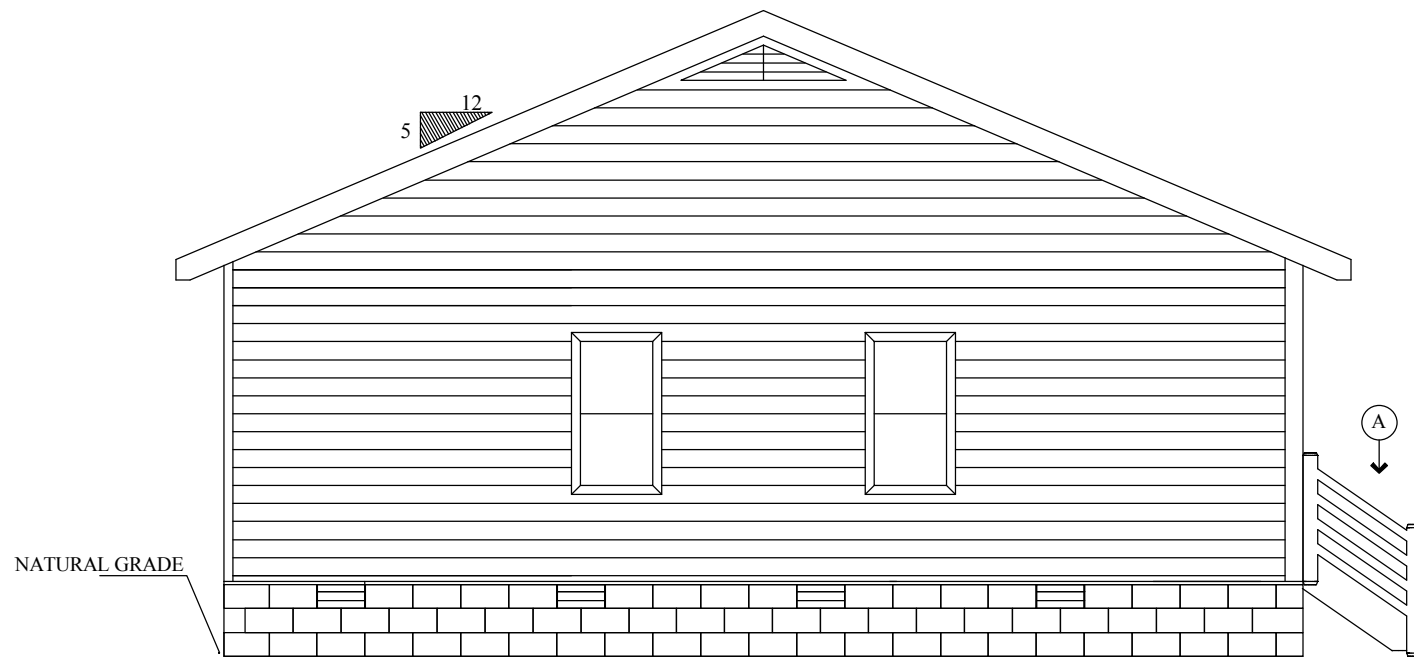

**SIDE ELEVATION 3/16"=1'-0"**

ROOF VENTING:  
SEE ROOF FRAMING  
FOR DETAILS.


Foundation Venting  
See Foundation Detail  
For Specifications

36" HIGH GUARDRAIL  
W/OPENINGS AS PER  
2003 IRC R312.2  
(TYPICAL)



**ELEVATION PLAN**

3/16"=1'-0"

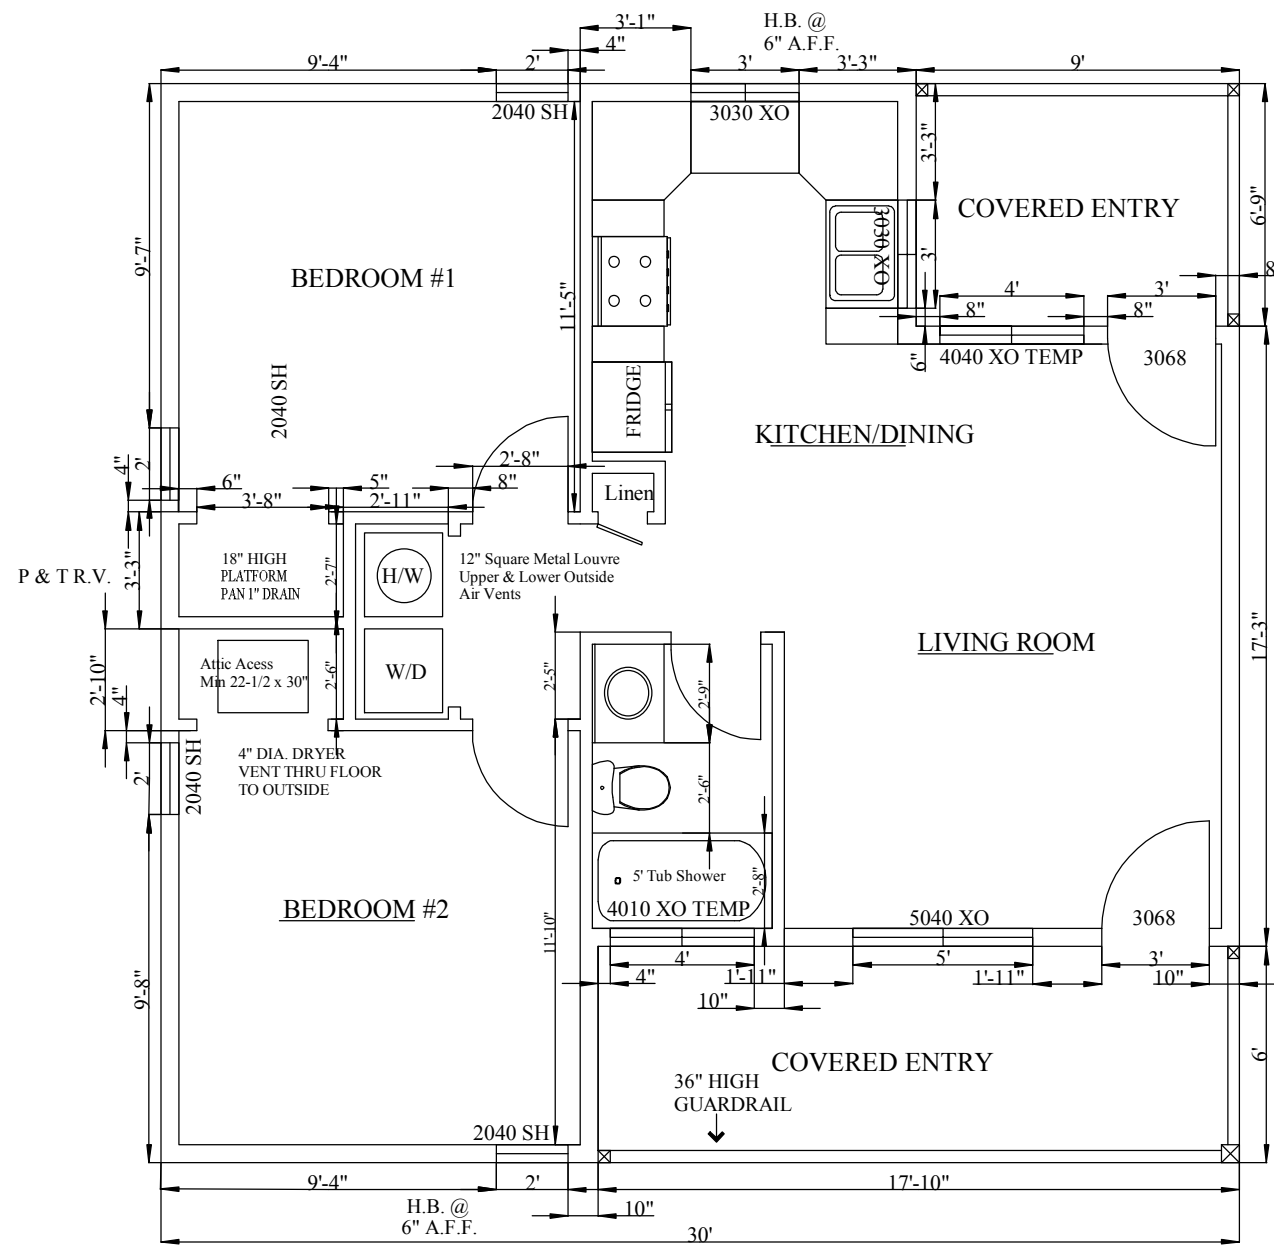

735 Sq.Ft. Home  
 105 Sq.Ft. Covered Deck  
 60 Sq.Ft. Covered Deck  
 900 Sq.Ft. Total

# FLOOR PLAN

3/16"=1'-0"

**Cedar Ridge Construction**


FLOOR PLAN  
 CEDAR RIDGE DEVELOPMENT  
 (928) 537-1374

Aspen Cottage  
 SHOW LOW, AZ

DATE: 07/04/11  
 SCALE: 3/16"=1'-0"  
 SHEET:

2

2450 South White Mountain Road Show Low, Arizona 85901 - www.cedar-ridge-homes.info  
 Email: developer@cedar-ridge-homes.info - Phone (928) 537-1374

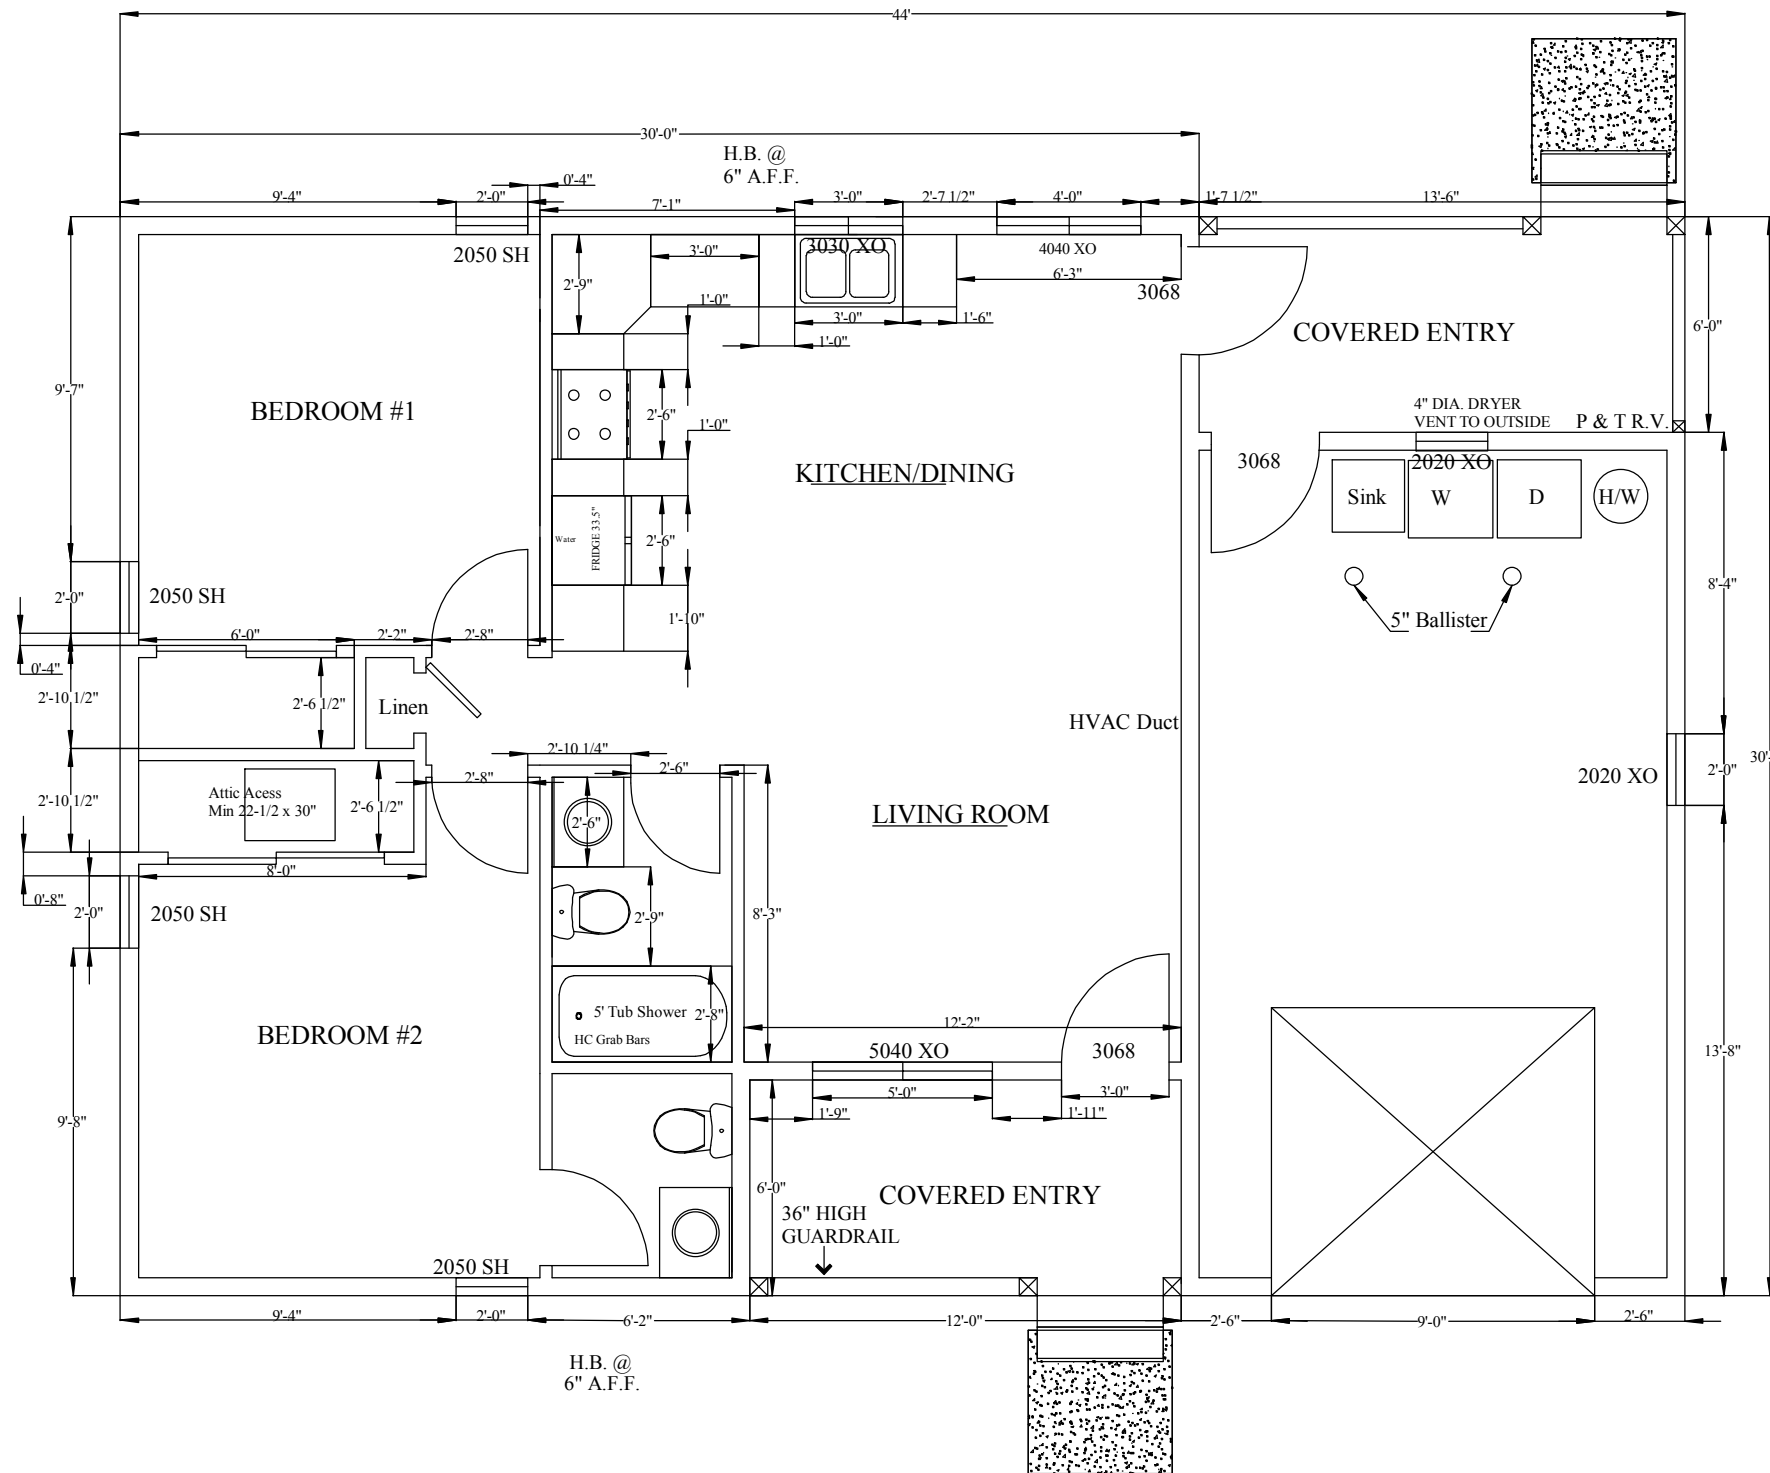

825 Sq.Ft. Home  
 81 Sq.Ft. Covered Deck  
 75 Sq.Ft. Covered Deck  
 339 Sq.Ft. Garage  
 1320 Sq.Ft. Total

# FLOOR PLAN

3/16"=1'-0"