




CYPRESS FLOOR PLAN

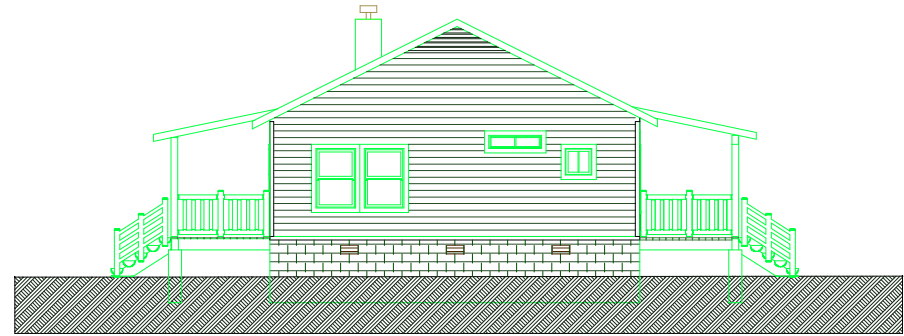


CYPRESS SIDE ELEVATION

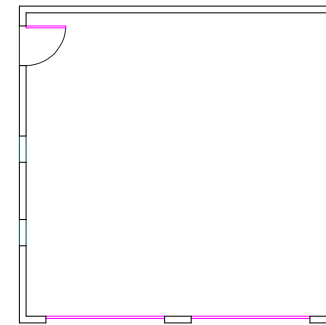


CYPRESS GARAGE PLAN

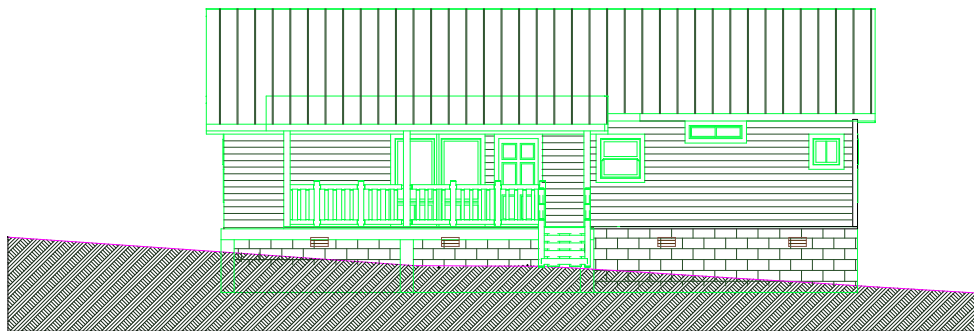

CYPRESS FRONT ELEVATION

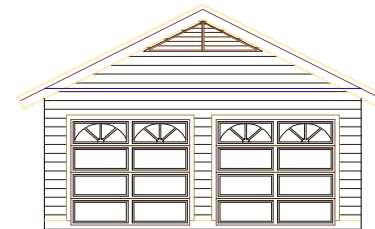

CYPRESS GARAGE ELEVATION

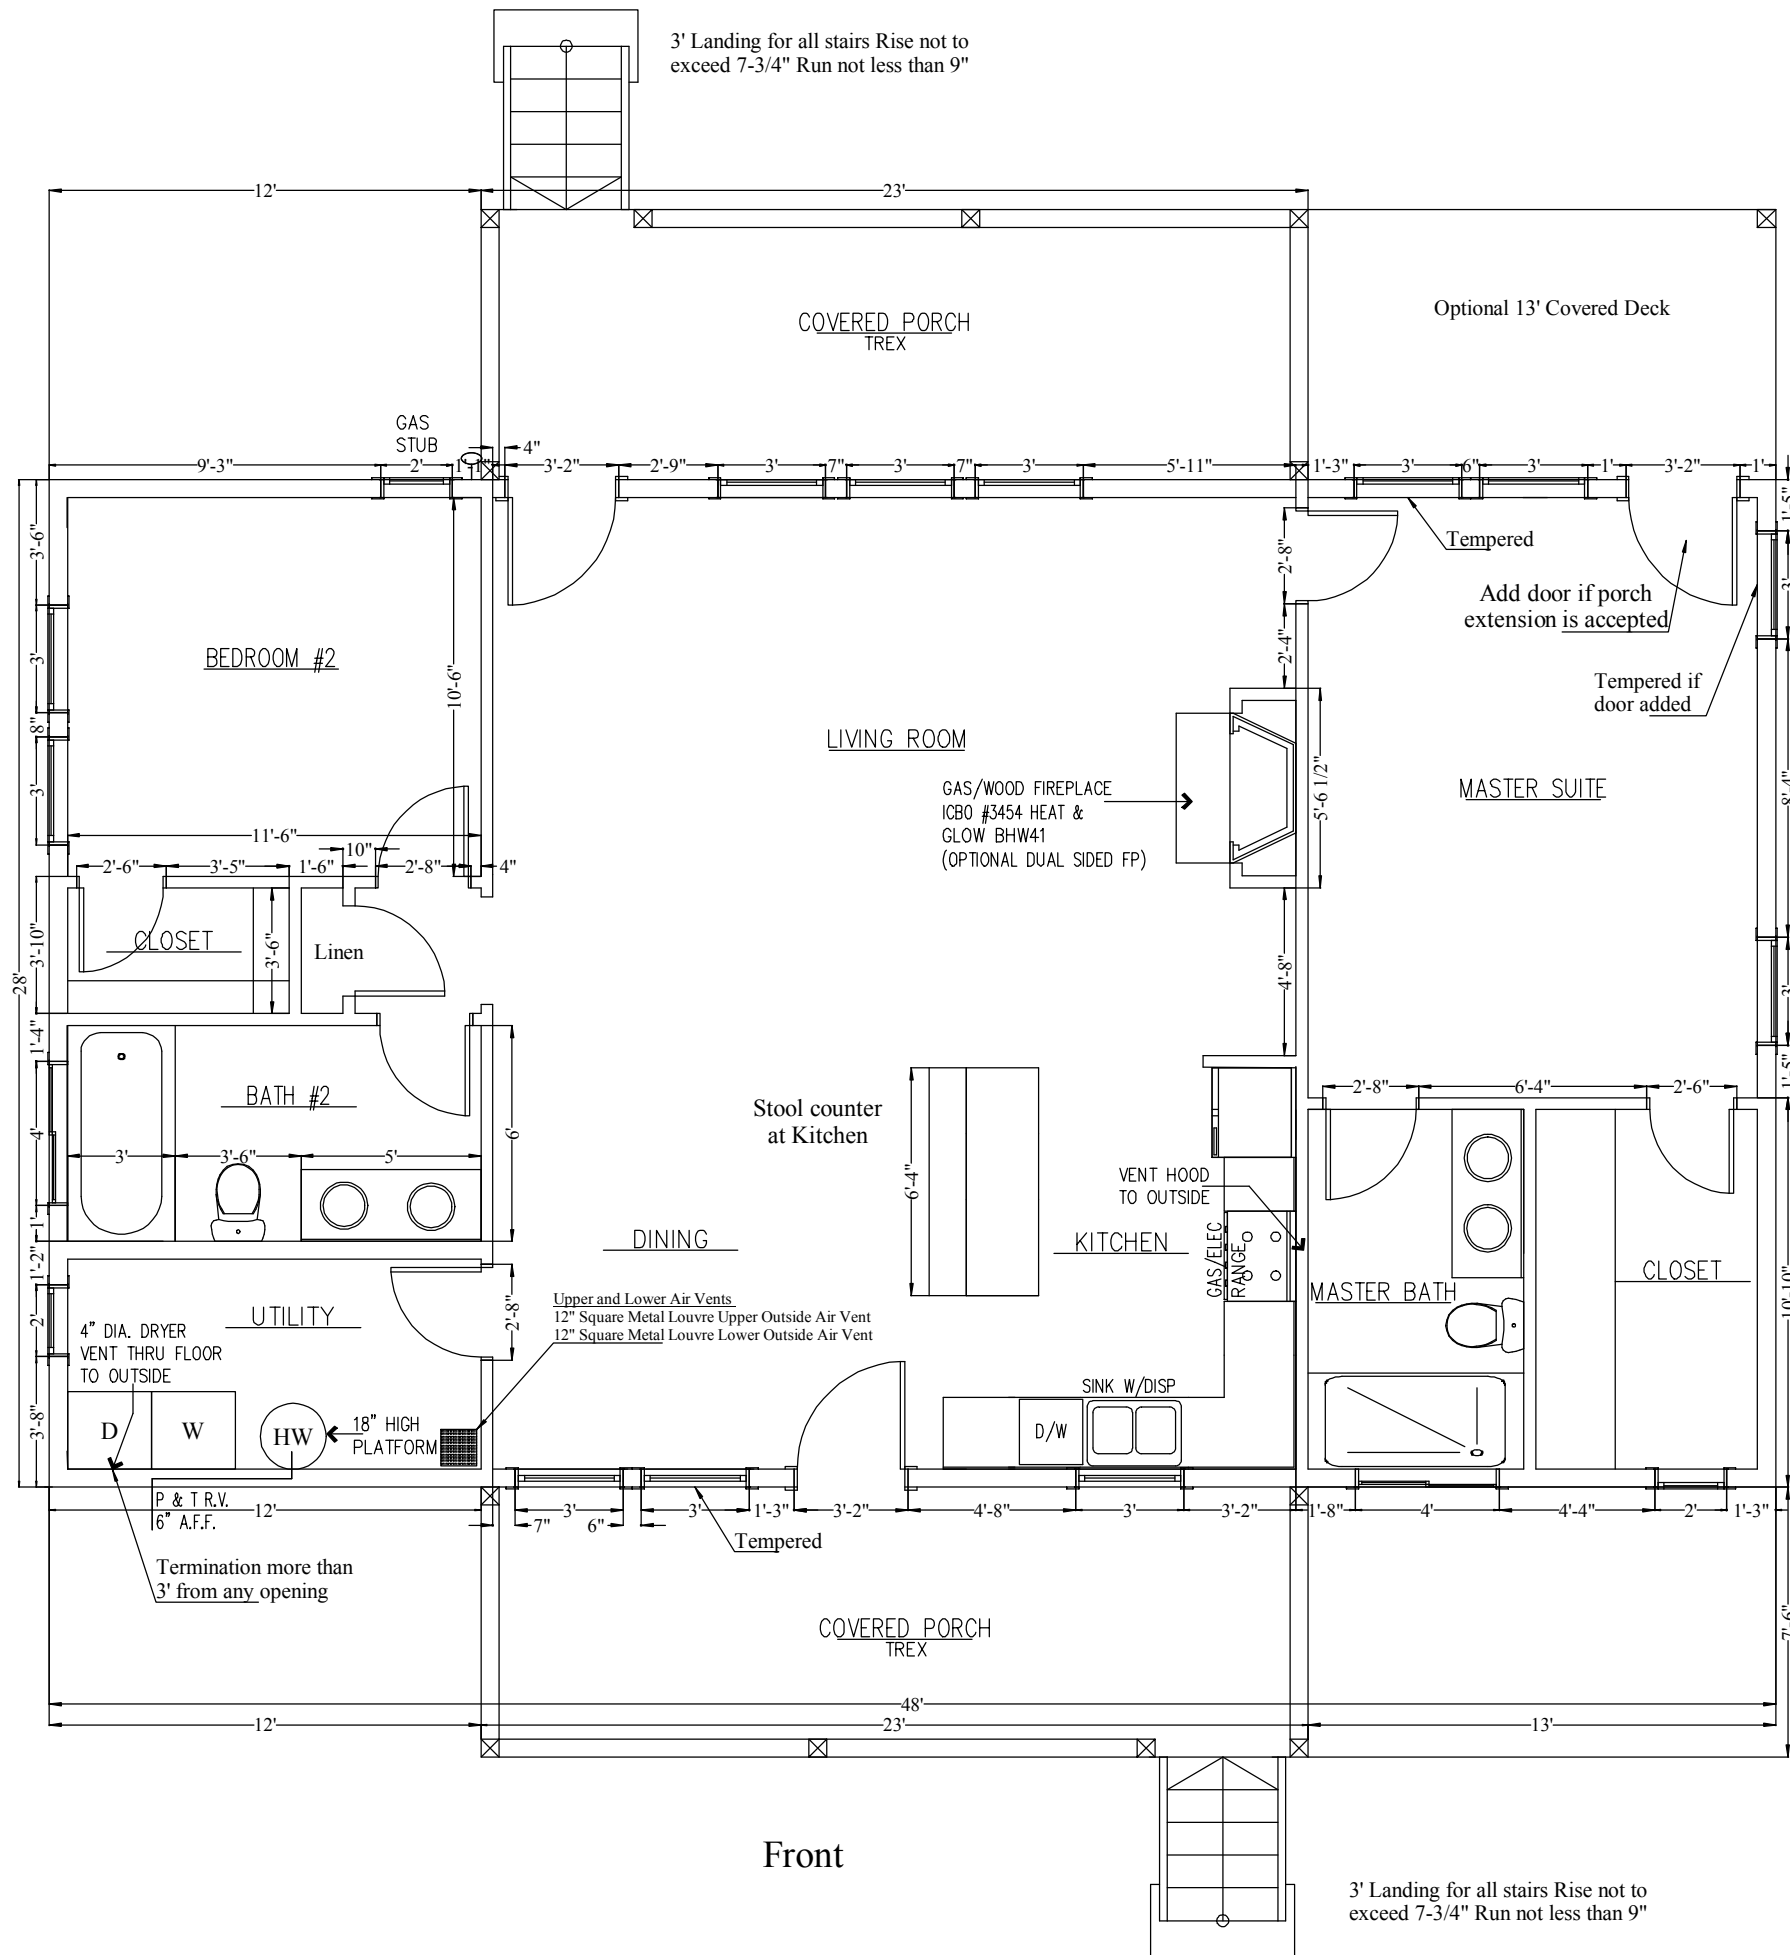

FLOOR PLAN

1344 Sq.Ft.
3/16"=1'-0"


CYPRESS CABIN
SHOW LOW, AZ

FLOOR PLAN
CEDAR RIDGE DEVELOPMENT
(928) 537-1374


Cedar Ridge Construction
2450 South White Mountain Road Show Low, Arizona 85901 - www.cedar-ridge-homes.info
Email: developer@cedar-ridge-homes.info - Phone (928) 537-1374

DATE: 06/03/09
SCALE: 3/16"=1'-0"
SHEET:

2

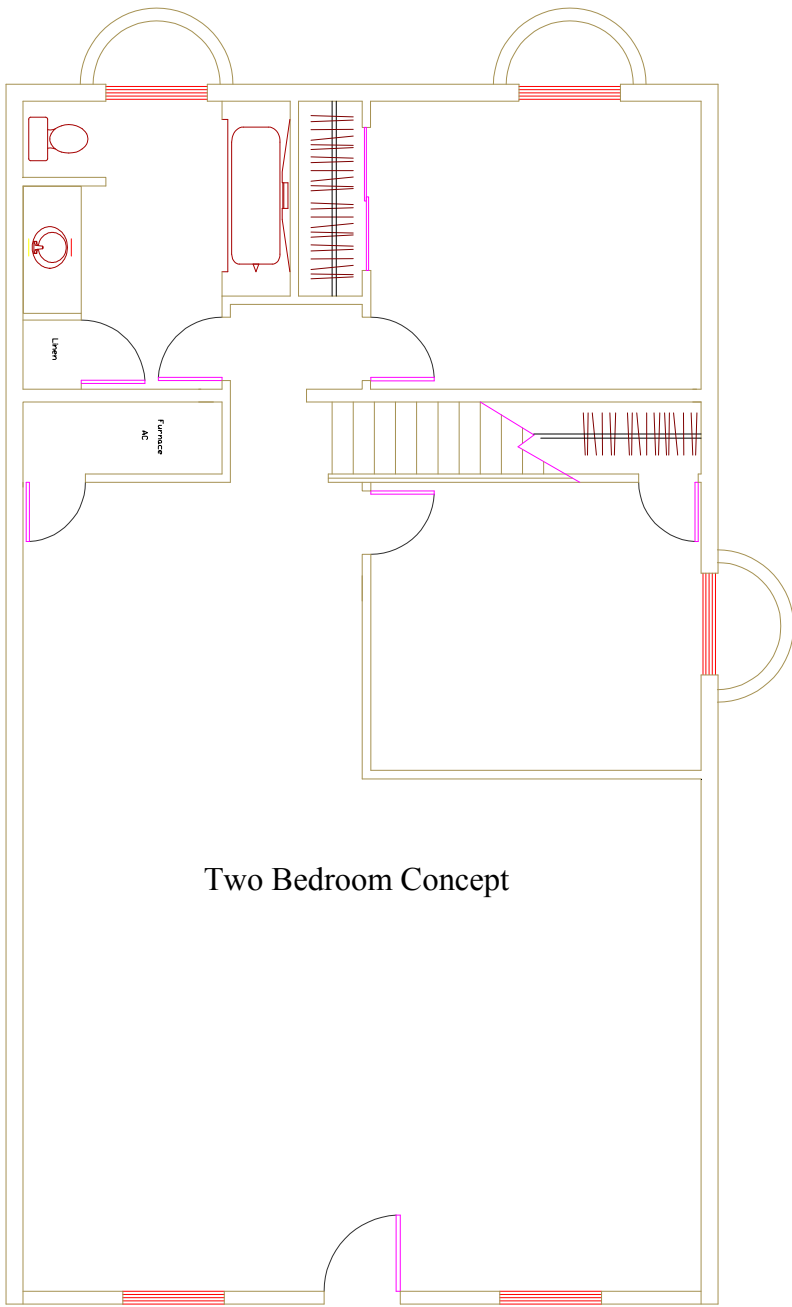

Two Bedroom Concept

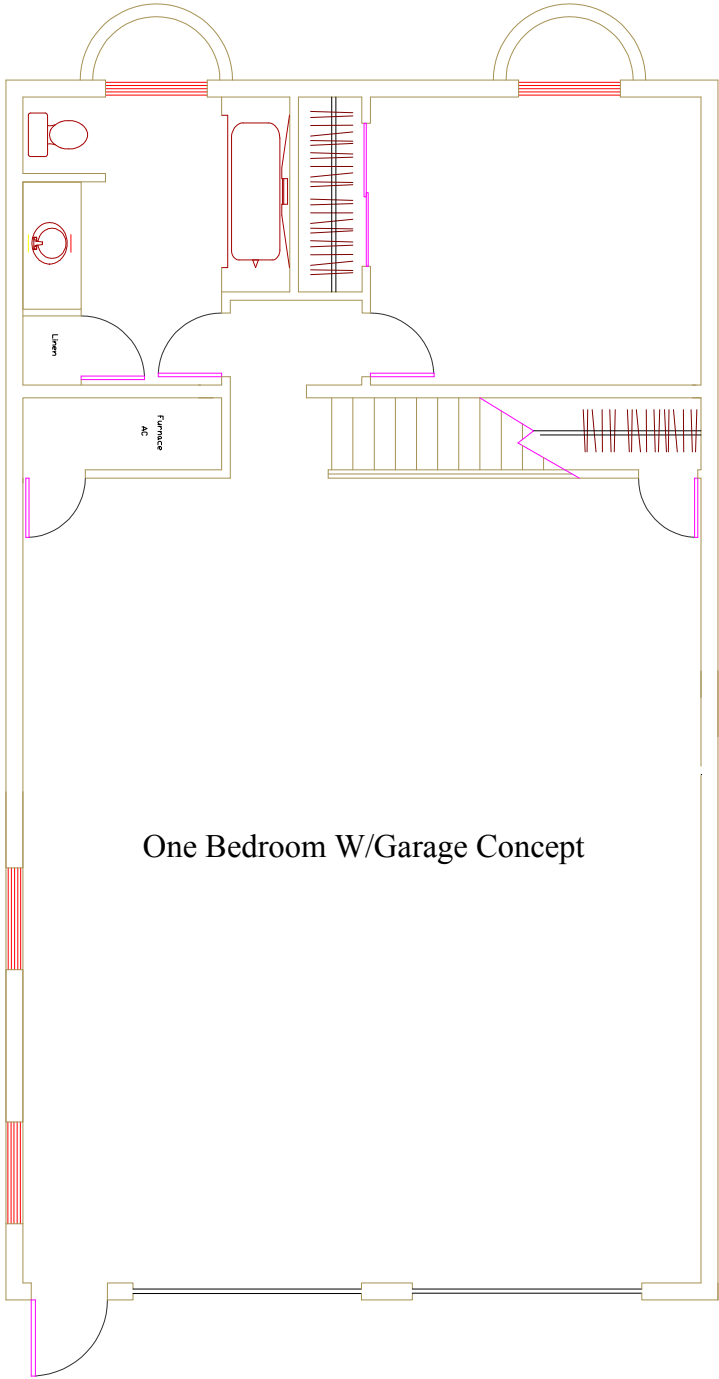

One Bedroom W/Garage Concept